




SureSet permeable paving



Blue brick edgings

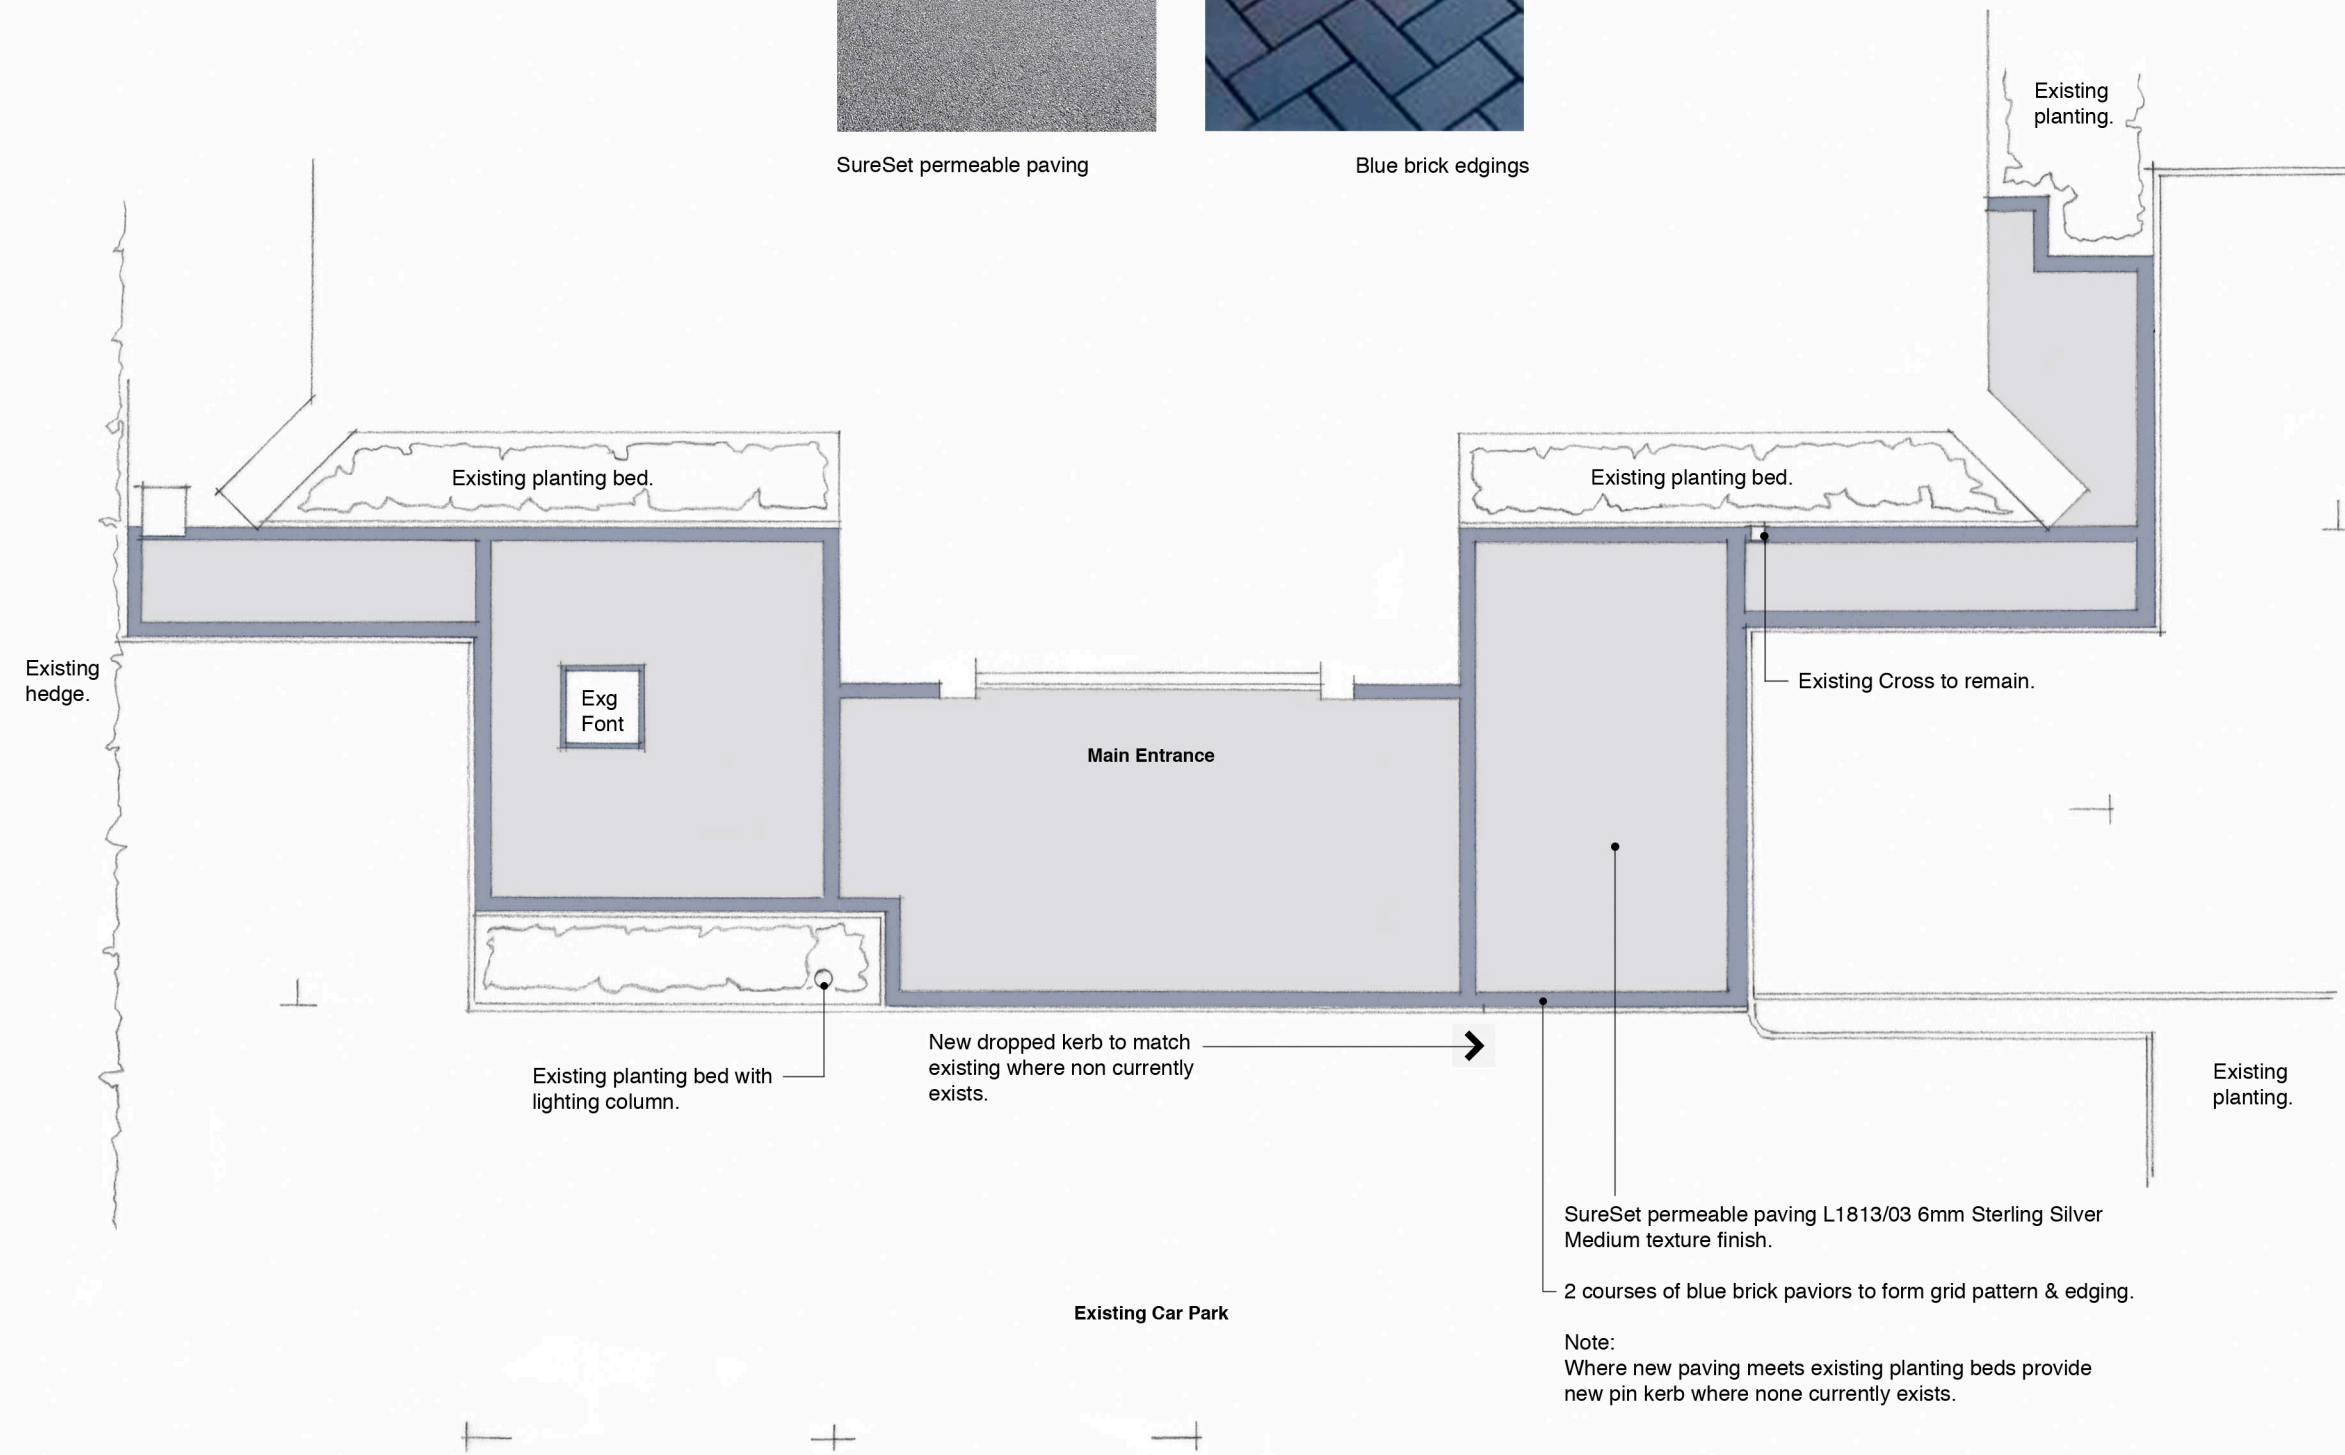

St Hugh and St John, Timperley.

External Alterations Plan

Rev A 08.03.21 Brick edgings reduced and amended from red to blue.

Drawing 1811-27A
Scale 1:100@A3
February 2021

R. S. Harrington Architect Ltd.